


1 HALL

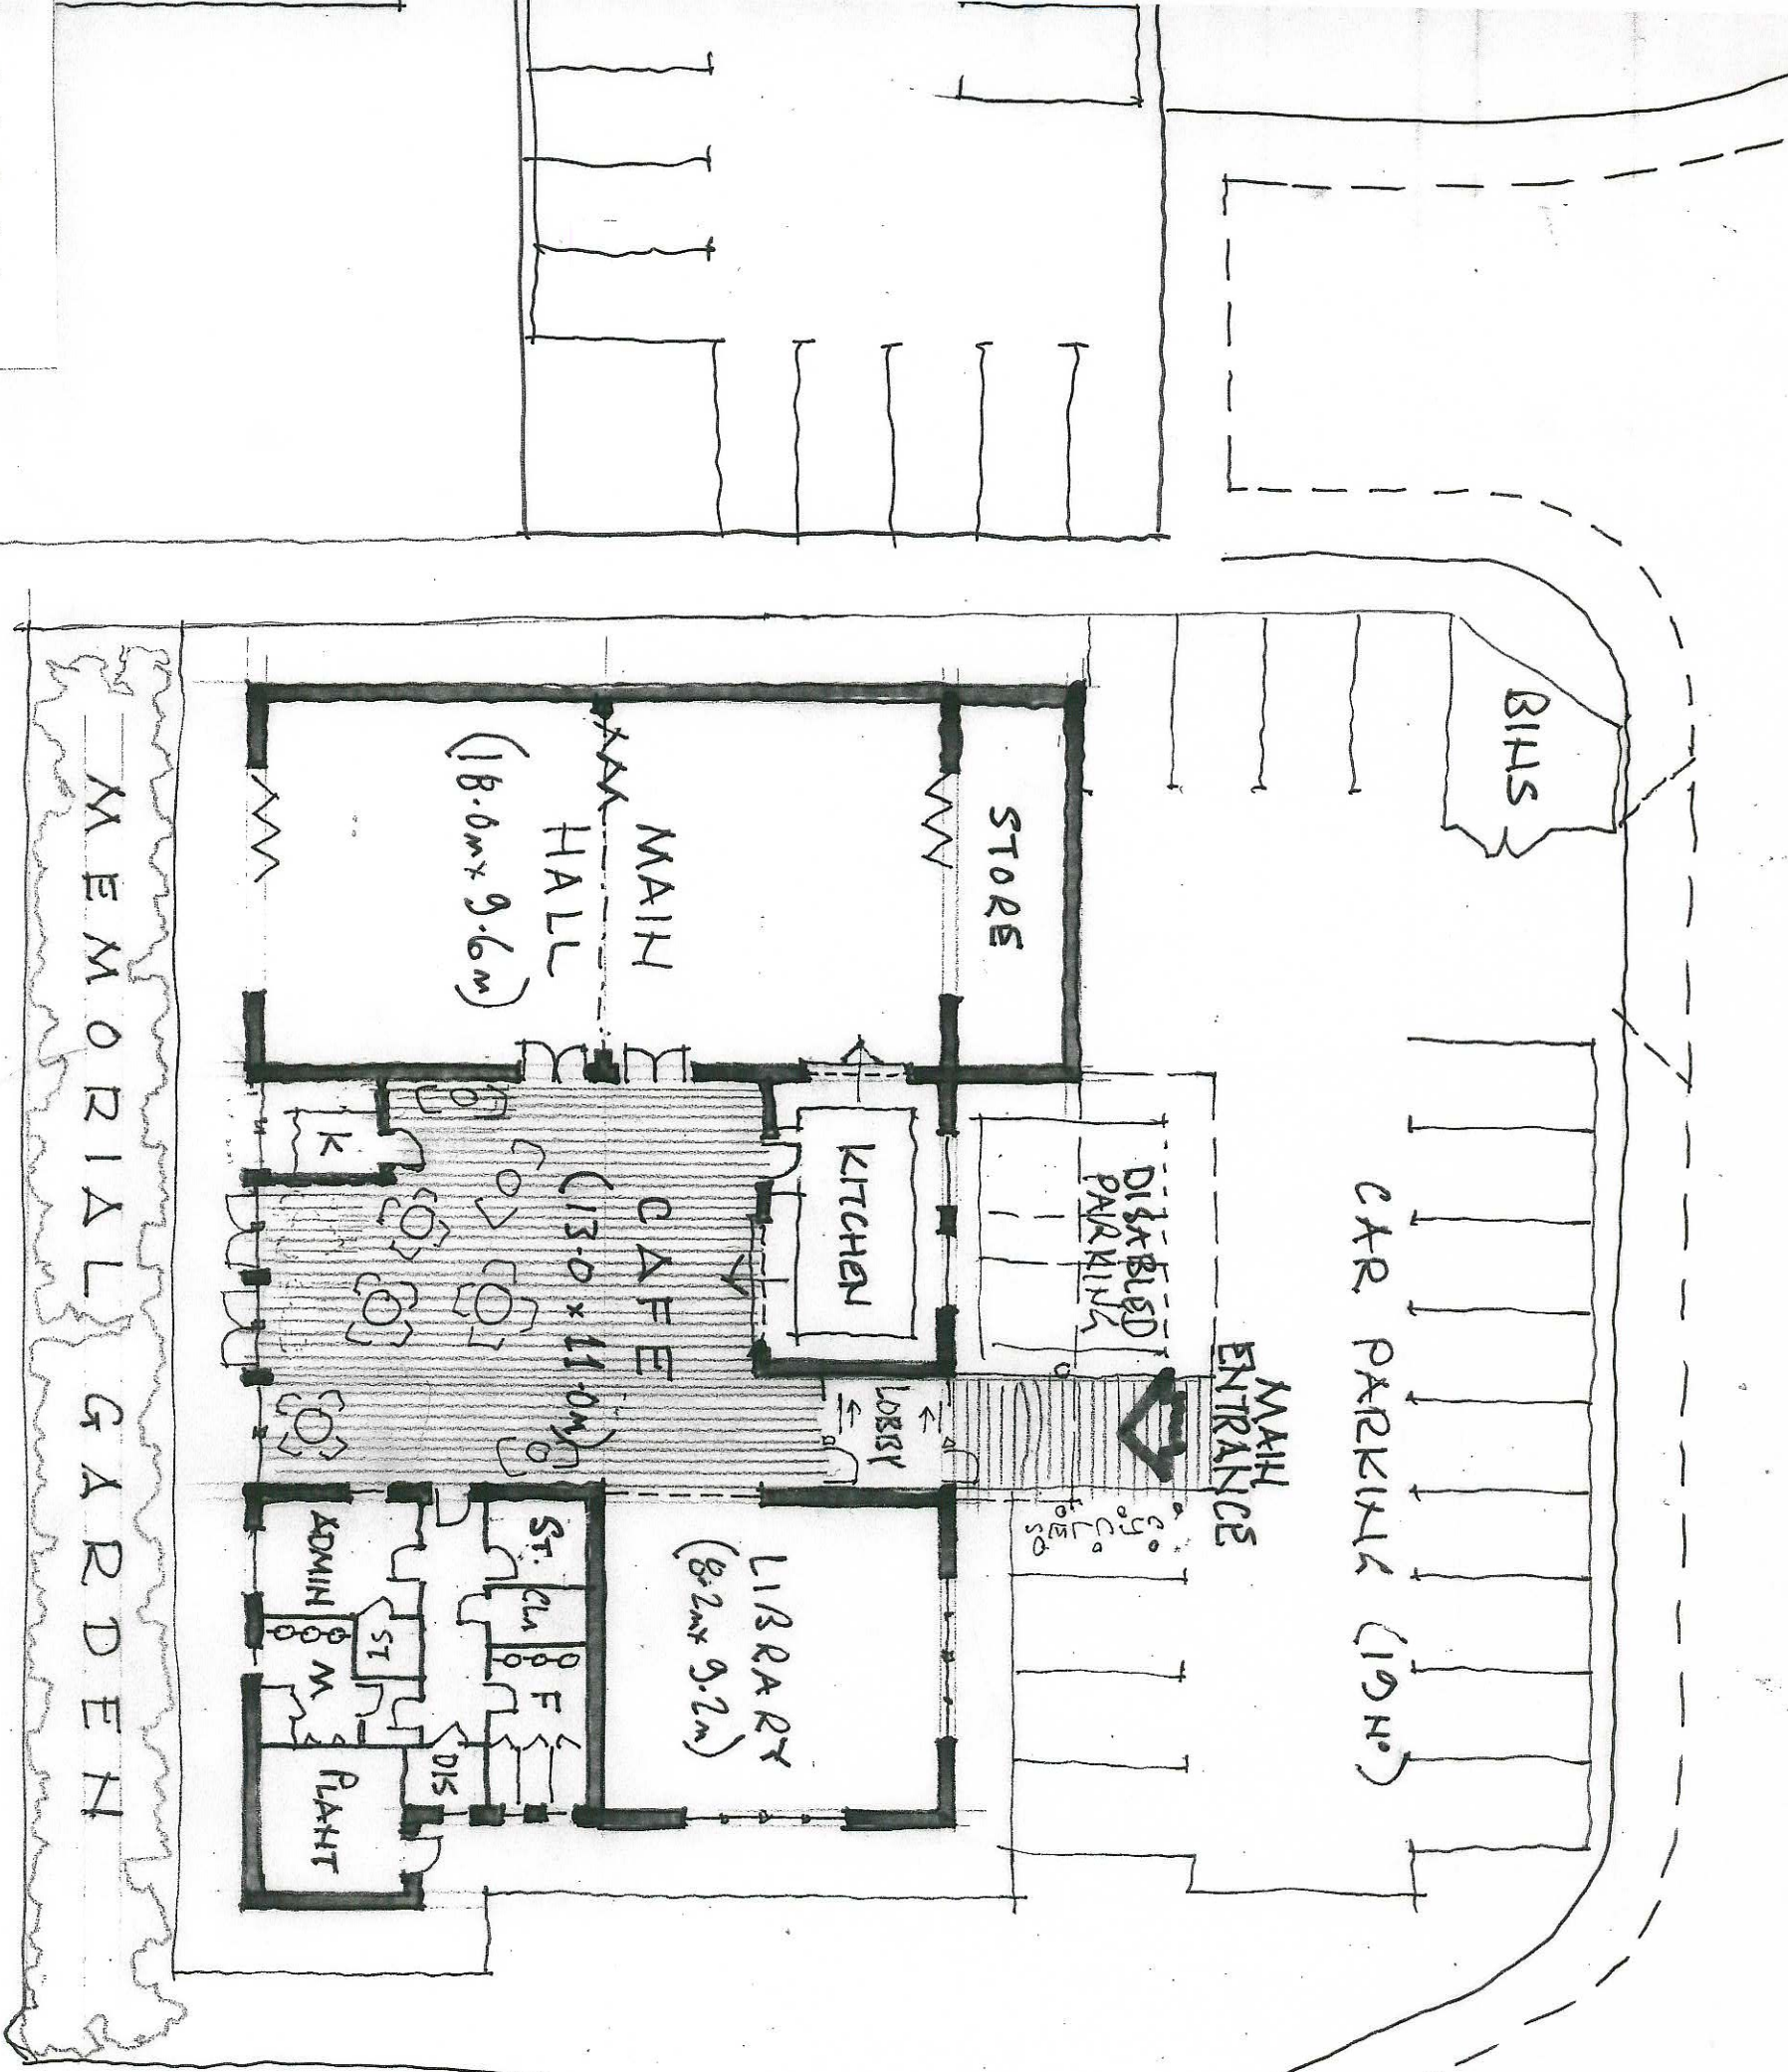

REVISED 03/10/2018
 Revised 06.02.2018
 G

OPTION

MITCHELL + PROCTOR
 Chartered Architects.



Meadow View (Unit 5),
 Peak Gateway Business Park,
 Baslow Road,
 Chesterfield, S42 7DA,
 Tel : 01 246 567 539
 Email - stephen@mitchellproctor.co.uk